

**STUDIO 1**  
20 831 SQ. FT.

**MULTI FONCTION SPACE**  
**STUDIO 1**  
11 988 SQ. FT.

**MTL SPACE**  
742 SQ F



**STUDIO 1**

LOAD CAPACITY FOR SUMMER SEASON  
PLEASE REFER TO DETAILED STRUCTURAL  
ENGINEER LOAD PLANS (GRANDE STUDIOS)  
FOR SUMMER AND WINTER SEASON

**STUDIO 1**  
84'-4" X 247'-0" X 54'-4" CLEAR UNDER STEEL BEAMS  
20 831 SQ. FT. 1935, 26 SQ.M.

**STEEL PURLIN W10 / W12**  
DEAD LOAD= 21 LBS / SQ. FT.

**TEMPOARY EQUIPEMENT LOAD**  
ONE POINT= 4400 lbs  
TWO POINTS @8'-0" C/C= 4400 lbs  
UNIFORM LOAD= 500 LBS/ LINEAR FOOT  
LOAD EVERY 4 FEETS C/C 2000 lbs

**OPEN WEB STEEL BEAM**  
DEAD LOAD= 21 lbs/ SQ. FT.

**TEMPOARY EQUIPEMENT LOAD**  
ONE POINT= 2000 lbs AT JUNCTION ONLY  
AND ON THE PURLIN DIRECTION  
REFER TO DETAILED STRUCTURAL DRAWINGS

**FLOOR CAPACITY:**  
CONCRETE SLAB

**ELECTRICAL CAPACITY:**  
2X 400 AMP. 120-208 CAMLOCK  
600 KVA 600 VOLTS CAMLOCK

**SCHEDULE**

- ☐ SURFACE MOUNTED  
2'-0" X 4'-0" LIGHT FIXTURE  
APPROXIMATE LOCATION
- ▨ A/C DUCTS  
@55'-10" CLEAR UNDER CONDUITS
- ▨ FLEXIBLE A/C DUCTS  
@55'-10" CLEAR UNDER CONDUITS
- ▭ WIRES PASS
- FIRE EXTINGUISHER


**DATE : 07-12-2021**



CLIENT:  
**MTL GRANDE STUDIOS**  
1870 LE BER STREET, MONTREAL  
QC, H3K 2A4

**PLAN STUDIO 1**  
**MULTIFONCTION SPACE**

SCALE= 1/8"=1'-0" A1

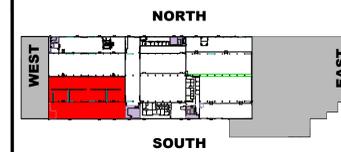

**KEY PLAN**  
**1862 LE BER STREET**  
**MONTREAL, QC, H3K 2A4**

**STUDIO 1**

LOAD CAPACITY FOR SUMMER SEASON  
 PLEASE REFER TO DETAILED STRUCTURAL  
 ENGINEER LOAD PLANS (GRANDE STUDIOS)  
 FOR SUMMER AND WINTER SEASON

**STUDIO 1**  
 84'-4" X 247'-0" X 54'-4" CLEAR UNDER STEEL BEAMS  
 20 831 SQ. FT. 1935, 26 SQ.M.

**STEEL PURLIN W10 / W12**  
 DEAD LOAD= 21 LBS / SQ. FT.

**TEMPORARY EQUIPMENT LOAD**  
 ONE POINT= 4400 lbs  
 TWO POINTS @8'-0" C/C= 4400 lbs  
 UNIFORM LOAD= 500 LBS/ LINEAR FOOT  
 LOAD EVERY 4 FEET C/C 2000 lbs

**OPEN WEB STEEL BEAM**  
 DEAD LOAD= 21 lbs/ SQ. FT.

**TEMPORARY EQUIPMENT LOAD**  
 ONE POINT= 2000 lbs AT JUNCTION ONLY  
 AND ON THE PURLIN DIRECTION  
 REFER TO DETAILED STRUCTURAL DRAWINGS

**FLOOR CAPACITY:**  
**CONCRETE SLAB**

**ELECTRICAL CAPACITY:**  
 2X 400 AMP. 120-208 CAMLOCK  
 600 KVA 600 VOLTS CAMLOCK

- SCHEDULE**
- SURFACE MOUNTED 2'-0"X4'-0" LIGHT FIXTURE APPROXIMATE LOCATION
  - A/C DUCTS @55'-10" CLEAR UNDER CONDUITS
  - FLEXIBLE A/C DUCTS @55'-10" CLEAR UNDER CONDUITS
  - WIRES PASS
  - FIRE EXTINGUISHER


**DATE : 07-12-2021**




CLIENT:  
**MTL GRANDE STUDIOS**  
**1862 LE BER STREET, MONTREAL**  
**QC, H3K 2A4**

**CEILING PLAN**  
**-STUDIO 1**  
**-MULTIFONCTION SPACE**

SCALE= 1/8"=1'-0" A2

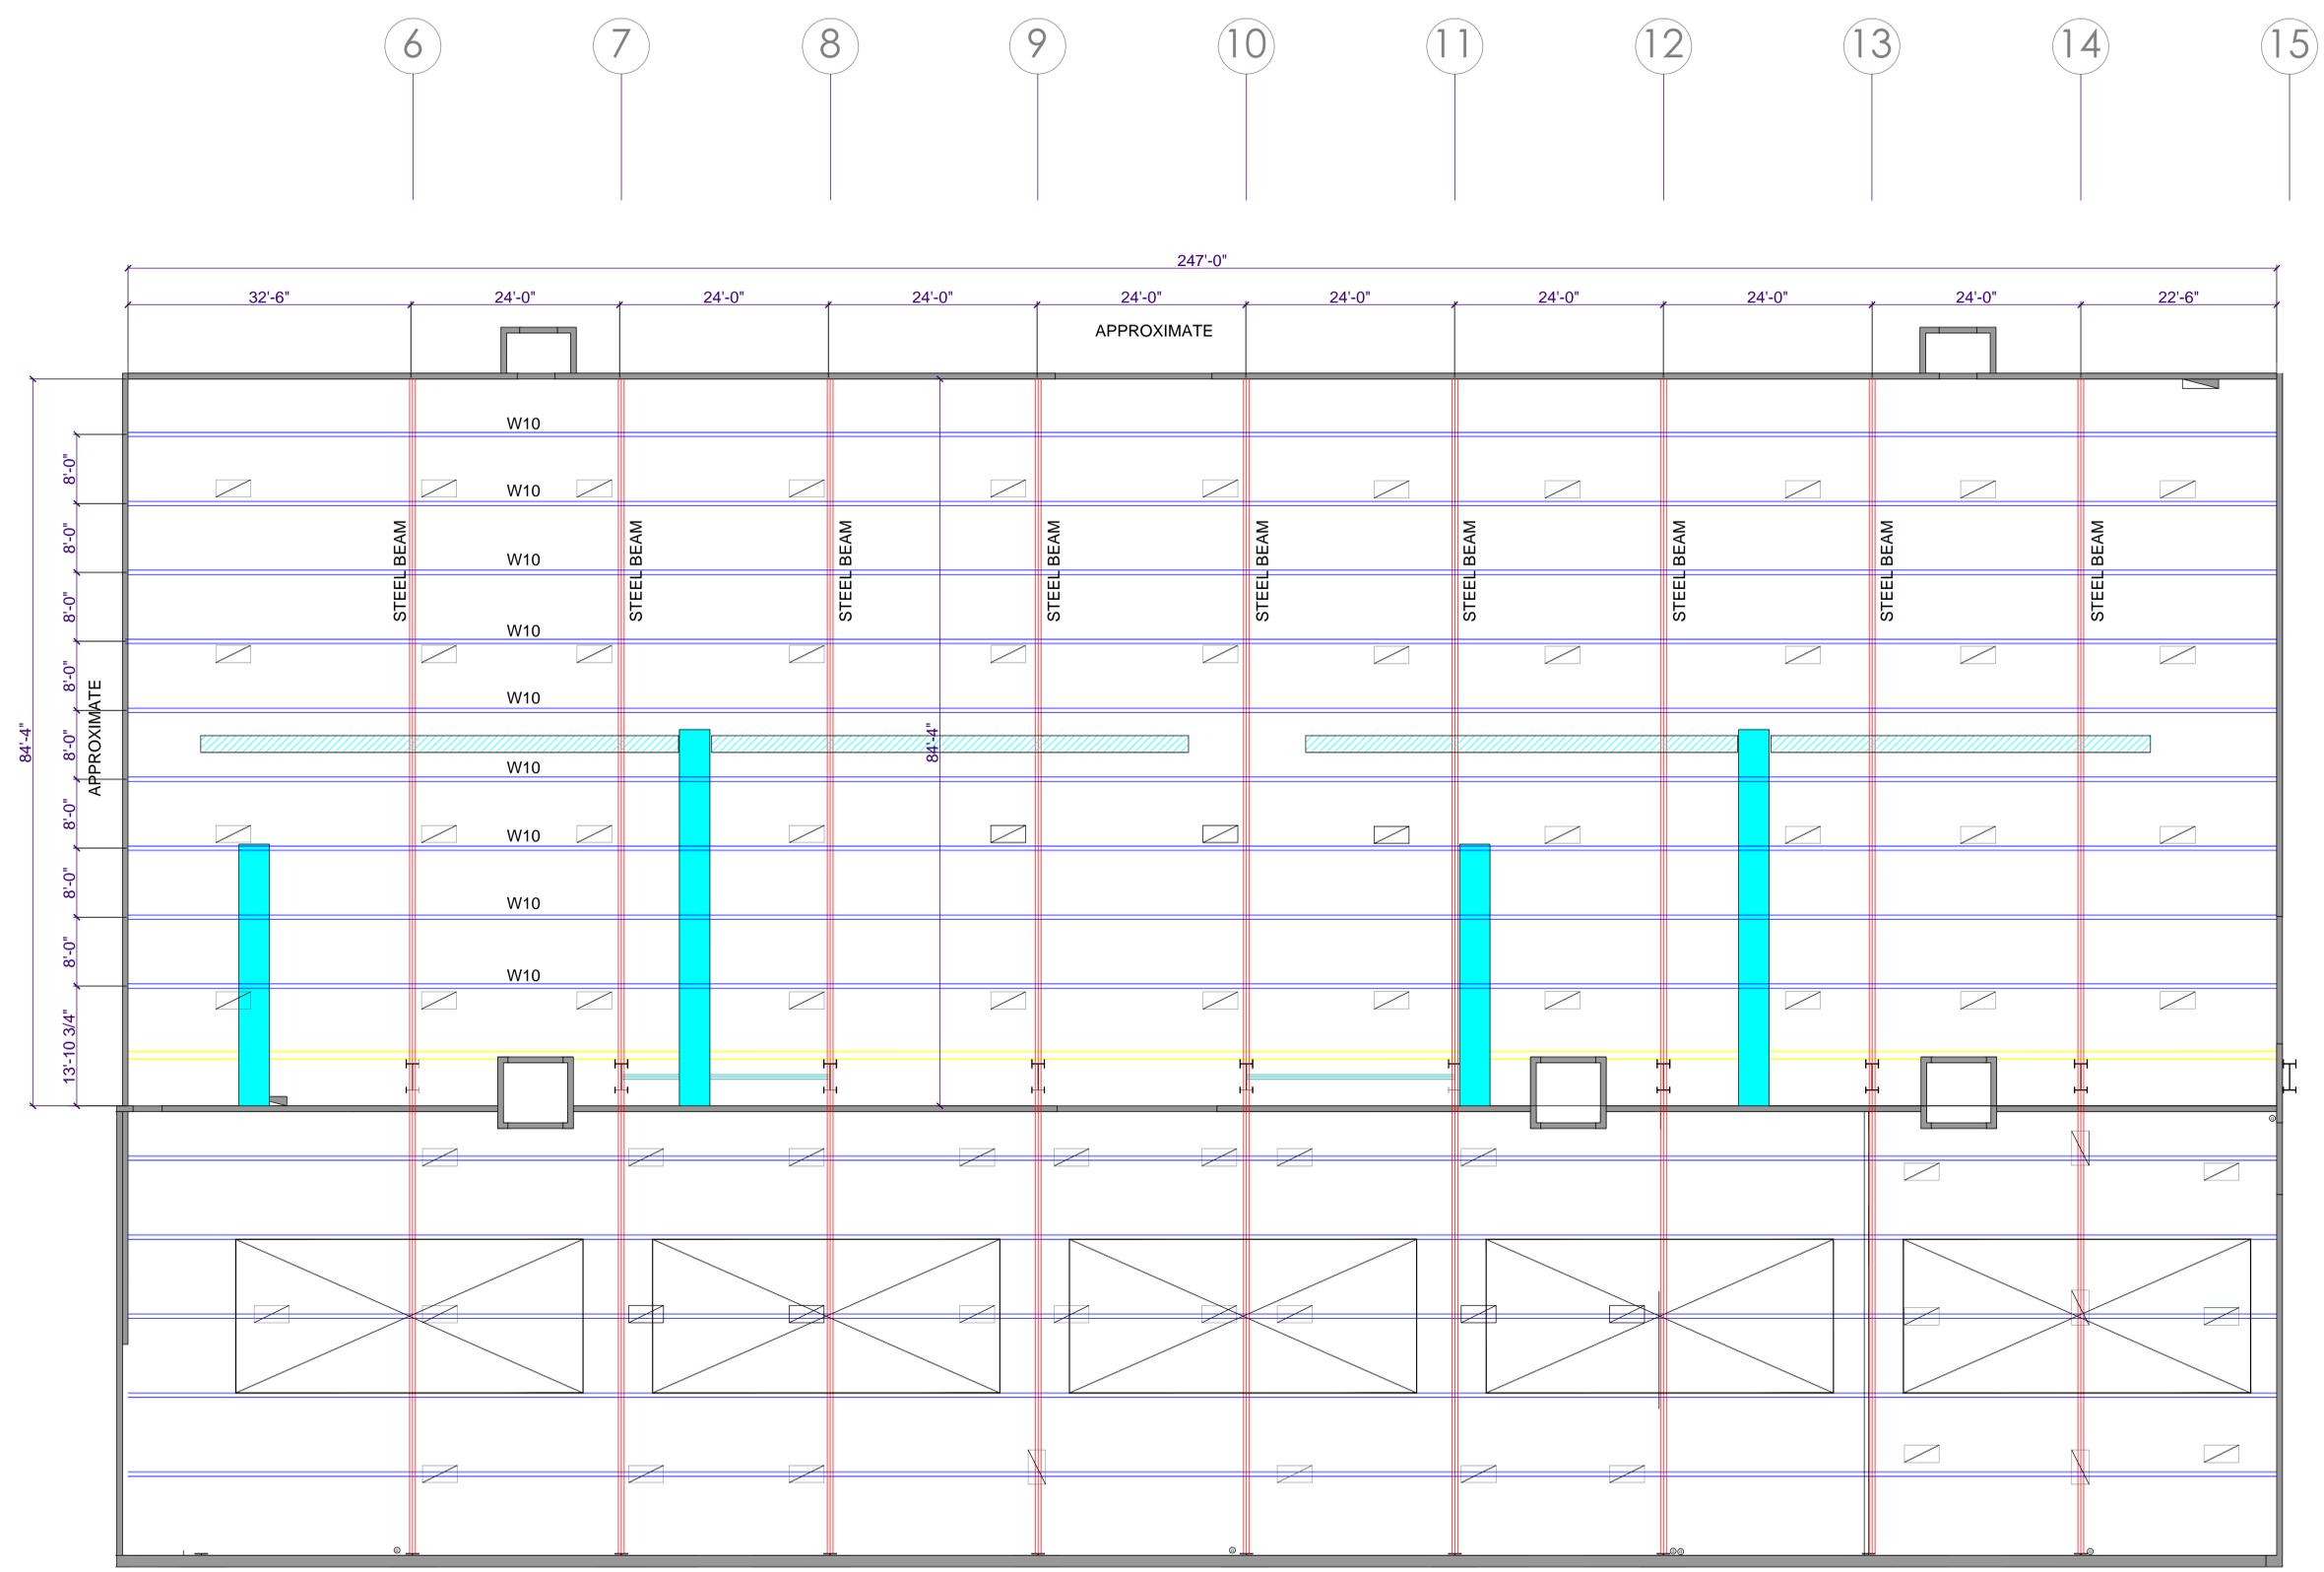

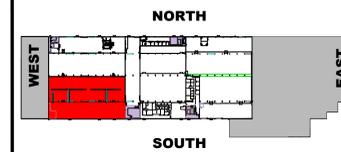

**KEY PLAN**  
**1862 LE BER STREET**  
**MONTREAL, QC, H3K 2A4**

**STUDIO 1**

LOAD CAPACITY FOR SUMMER SEASON  
 PLEASE REFER TO DETAILED STRUCTURAL  
 ENGINEER LOAD PLANS (GRANDE STUDIOS)  
 FOR SUMMER AND WINTER SEASON

**STUDIO 1**  
 84'-4" X 247'-0" X 54'-4" CLEAR UNDER STEEL BEAMS  
 20 831 SQ. FT. 1935, 26 SQ.M.

**STEEL PURLIN W10 / W12**  
 DEAD LOAD= 21 LBS / SQ. FT.

**TEMPOARY EQUIPEMENT LOAD**  
 ONE POINT= 4400 lbs  
 TWO POINTS @8'-0" C/C= 4400 lbs  
 UNIFORM LOAD= 500 LBS/ LINEAR FOOT  
 LOAD EVERY 4 FEETS C/C 2000 lbs

**OPEN WEB STEEL BEAM**  
 DEAD LOAD= 21 lbs/ SQ. FT.

**TEMPOARY EQUIPEMENT LOAD**  
 ONE POINT= 2000 lbs AT JUNCTION ONLY  
 AND ON THE PURLIN DIRECTION  
 REFER TO DETAILED STRUCTURAL DRAWINGS

**FLOOR CAPACITY:**  
**CONCRETE SLAB**

**ELECTRICAL CAPACITY:**  
 2X 400 AMP. 120-208 CAMLOCK  
 600 KVA 600 VOLTS CAMLOCK

- SCHEDULE**
-  SURFACE MOUNTED  
2'-0"X4'-0" LIGHT FIXTURE  
APPROXIMATE LOCATION
  -  A/C DUCTS  
@55'-10" CLEAR UNDER CONDUITS
  -  FLEXIBLE A/C DUCTS  
@55'-10" CLEAR UNDER CONDUITS
  -  WIRES PASS
  -  FIRE EXTINGUISHER

**DATE : 07-12-2021**



**CLIENT :**  
**MTL GRANDE STUDIOS**  
**1862 LE BER STREET, MONTREAL**  
**QC, H3K 2A4**

**SECTION**  
**-STUDIO 1**  
**-MULTIFONCTION SPACE**

SCALE= 3/16"=1'-0" A3

