

NORTH

WEST

EAST

SOUTH

KEY PLAN
1862 LE BER STREET
MONTREAL, QC, H3K 2A4

MULTIFONCTION 2

LOAD CAPACITY FOR SUMMER SEASON
PLEASE REFER TO DETAILED STRUCTURAL
ENGINEER LOAD PLANS (GRANDE STUDIOS)
FOR SUMMER AND WINTER SEASON

MULTIFONCTION 2
52'-1"X 247'-0"X 32'-2" CLEAR UNDER STEEL BEAMS
11 785 SQ. FT. 1094,86 SQ.M.

STEEL PURLIN W10 / W12
DEAD LOAD= 21 LBS / SQ. FT.

TEMPOARY EQUIPEMENT LOAD
ONE POINT= 4400 lbs
TWO POINTS @8'-0" C/C= 4400 lbs
UNIFORM LOAD= 500 LBS/ LINEAR FOOT
LOAD EVERY 4 FEETS C/C 2000 lbs

OPEN WEB STEEL BEAM
DEAD LOAD= 21 lbs/ SQ. FT.

TEMPOARY EQUIPEMENT LOAD
ONE POINT= 2000 lbs AT JUNCTION ONLY
AND ON THE PURLIN DIRECTION
REFER TO DETAILED STRUCTURAL DRAWINGS

FLOOR CAPACITY:
CONCRETE SLAB

ELECTRICAL CAPACITY:

SCHEDULE
SURFACE MOUNTED
2'-0"X4'-0" LIGHT FIXTURE
APPROXIMATE LOCATION
A/C DUCTS
@0'-0" CLEAR UNDER CONDUITS
FLEXIBLE A/C DUCTS
@34'-2" CLEAR UNDER CONDUITS
WIRES PASS
FIRE EXTINGUISHER


DATE : 21-07-2022

GRANDE
STUDIOS

CLIENT :
MTL GRANDE STUDIOS
1870 LE BER STREET, MONTREAL
QC, H3K 2A4

MULTIFONCTION 2
PLAN

SCALE= 1/8"=1'-0" A1

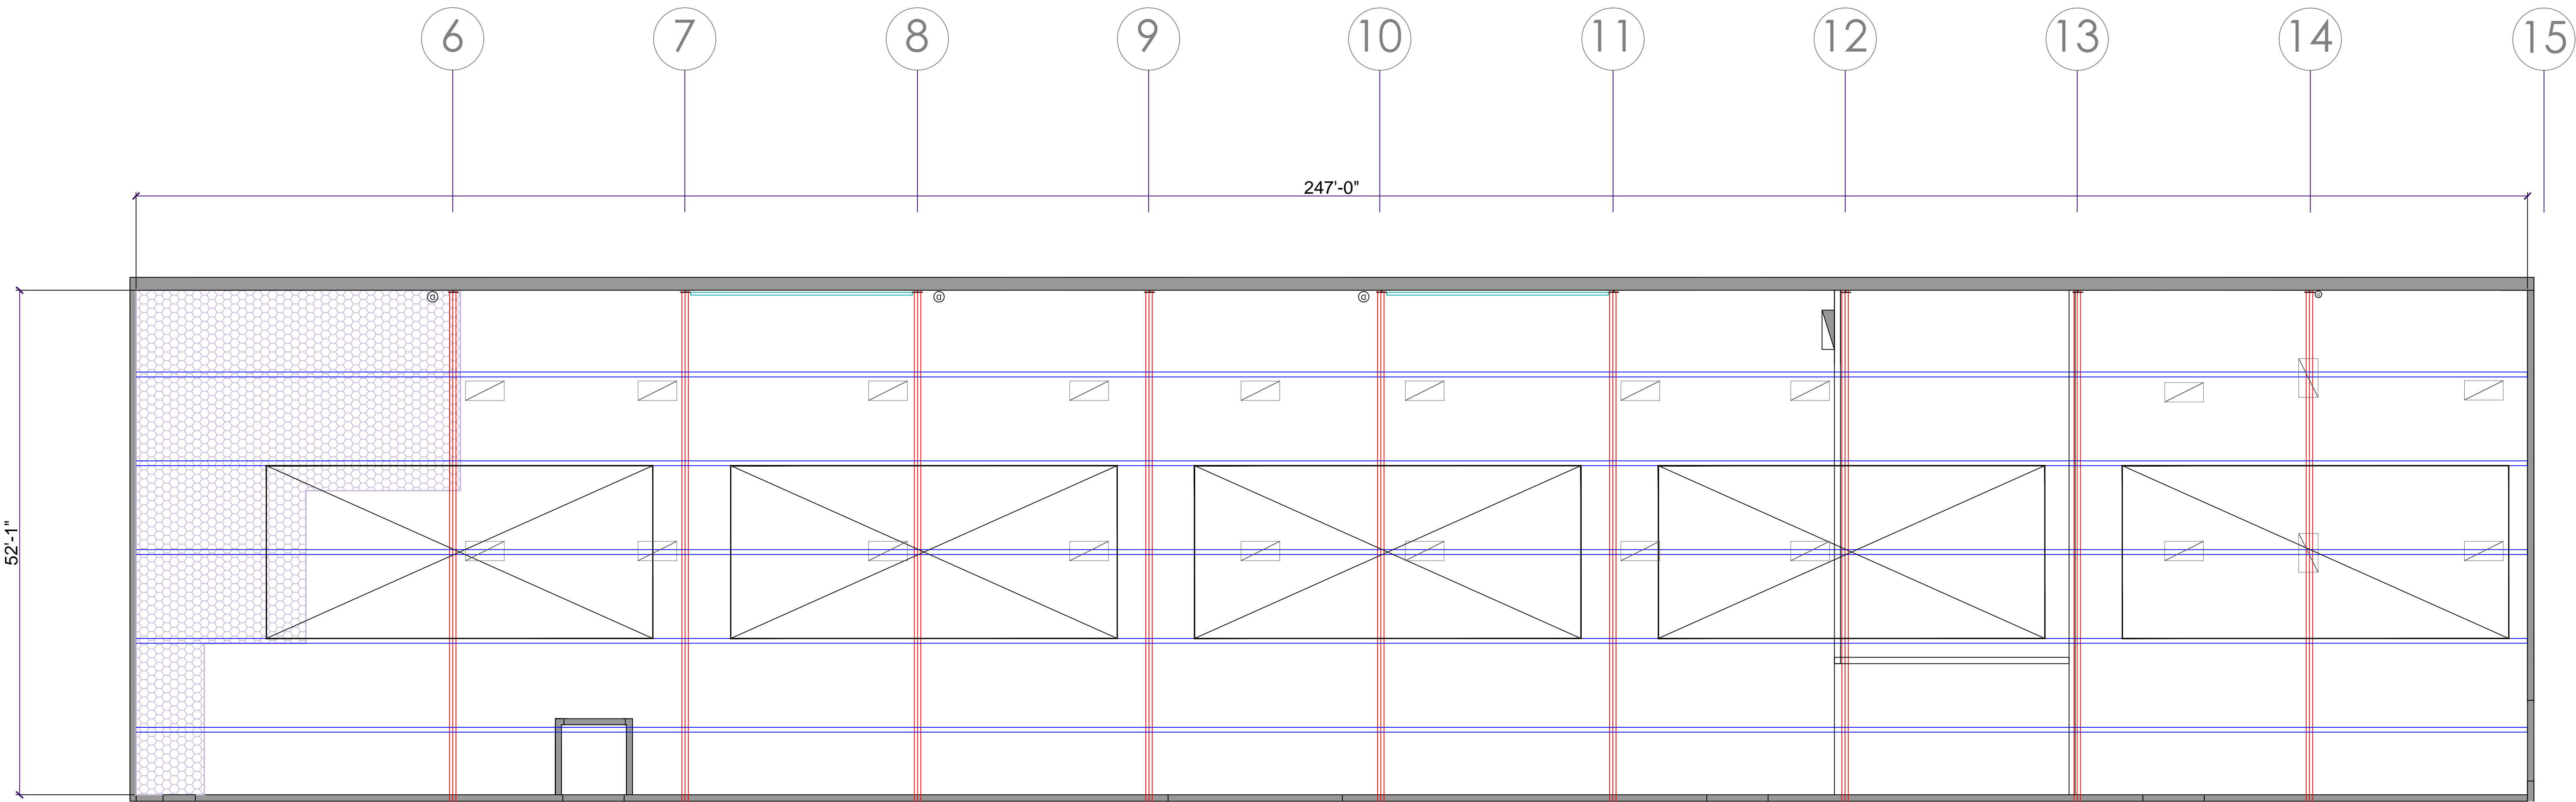

NORTH

WEST

EAST

SOUTH

KEY PLAN
1862 LE BER STREET
MONTREAL, QC, H3K 2A4

MULTIFONCTION 2

LOAD CAPACITY FOR SUMMER SEASON
PLEASE REFER TO DETAILED STRUCTURAL
ENGINEER LOAD PLANS (GRANDE STUDIOS)
FOR SUMMER AND WINTER SEASON

MULTIFONCTION 2
52'-1"X 247'-0"X 32'-2" CLEAR UNDER STEEL BEAMS
11 785 SQ. FT. 1094, 86 SQ.M.

STEEL PURLIN W10 / W12
DEAD LOAD= 21 LBS / SQ. FT.

TEMPOARY EQUIPEMENT LOAD

ONE POINT= 4400 lbs
TWO POINTS @8'-0" C/C= 4400 lbs
UNIFORM LOAD= 500 LBS/ LINEAR FOOT
LOAD EVERY 4 FEETS C/C 2000 lbs

OPEN WEB STEEL BEAM
DEAD LOAD= 21 lbs/ SQ. FT.

TEMPOARY EQUIPEMENT LOAD

ONE POINT= 2000 lbs AT JUNCTION ONLY
AND ON THE PURLIN DIRECTION
REFER TO DETAILED STRUCTURAL DRAWINGS

FLOOR CAPACITY:
CONCRETE SLAB

ELECTRICAL CAPACITY:

SCHEDULE

2'-0"X4'-0" LIGHT FIXTURE
APPROXIMATE LOCATION

A/C DUCTS
@0'-0" CLEAR UNDER CONDUITS

FLEXIBLE A/C DUCTS
@34'-2" CLEAR UNDER CONDUITS

WIRES PASS

FIRE EXTINGUISHER


DATE : 21-07-2022

GRANDE
STUDIOS

CLIENT :
MTL GRANDE STUDIOS
1862 LE BER STREET, MONTREAL
QC, H3K 2A4

MULTIFONCTION 2
CEILING PLAN

SCALE= 1/8"=1'-0" A2

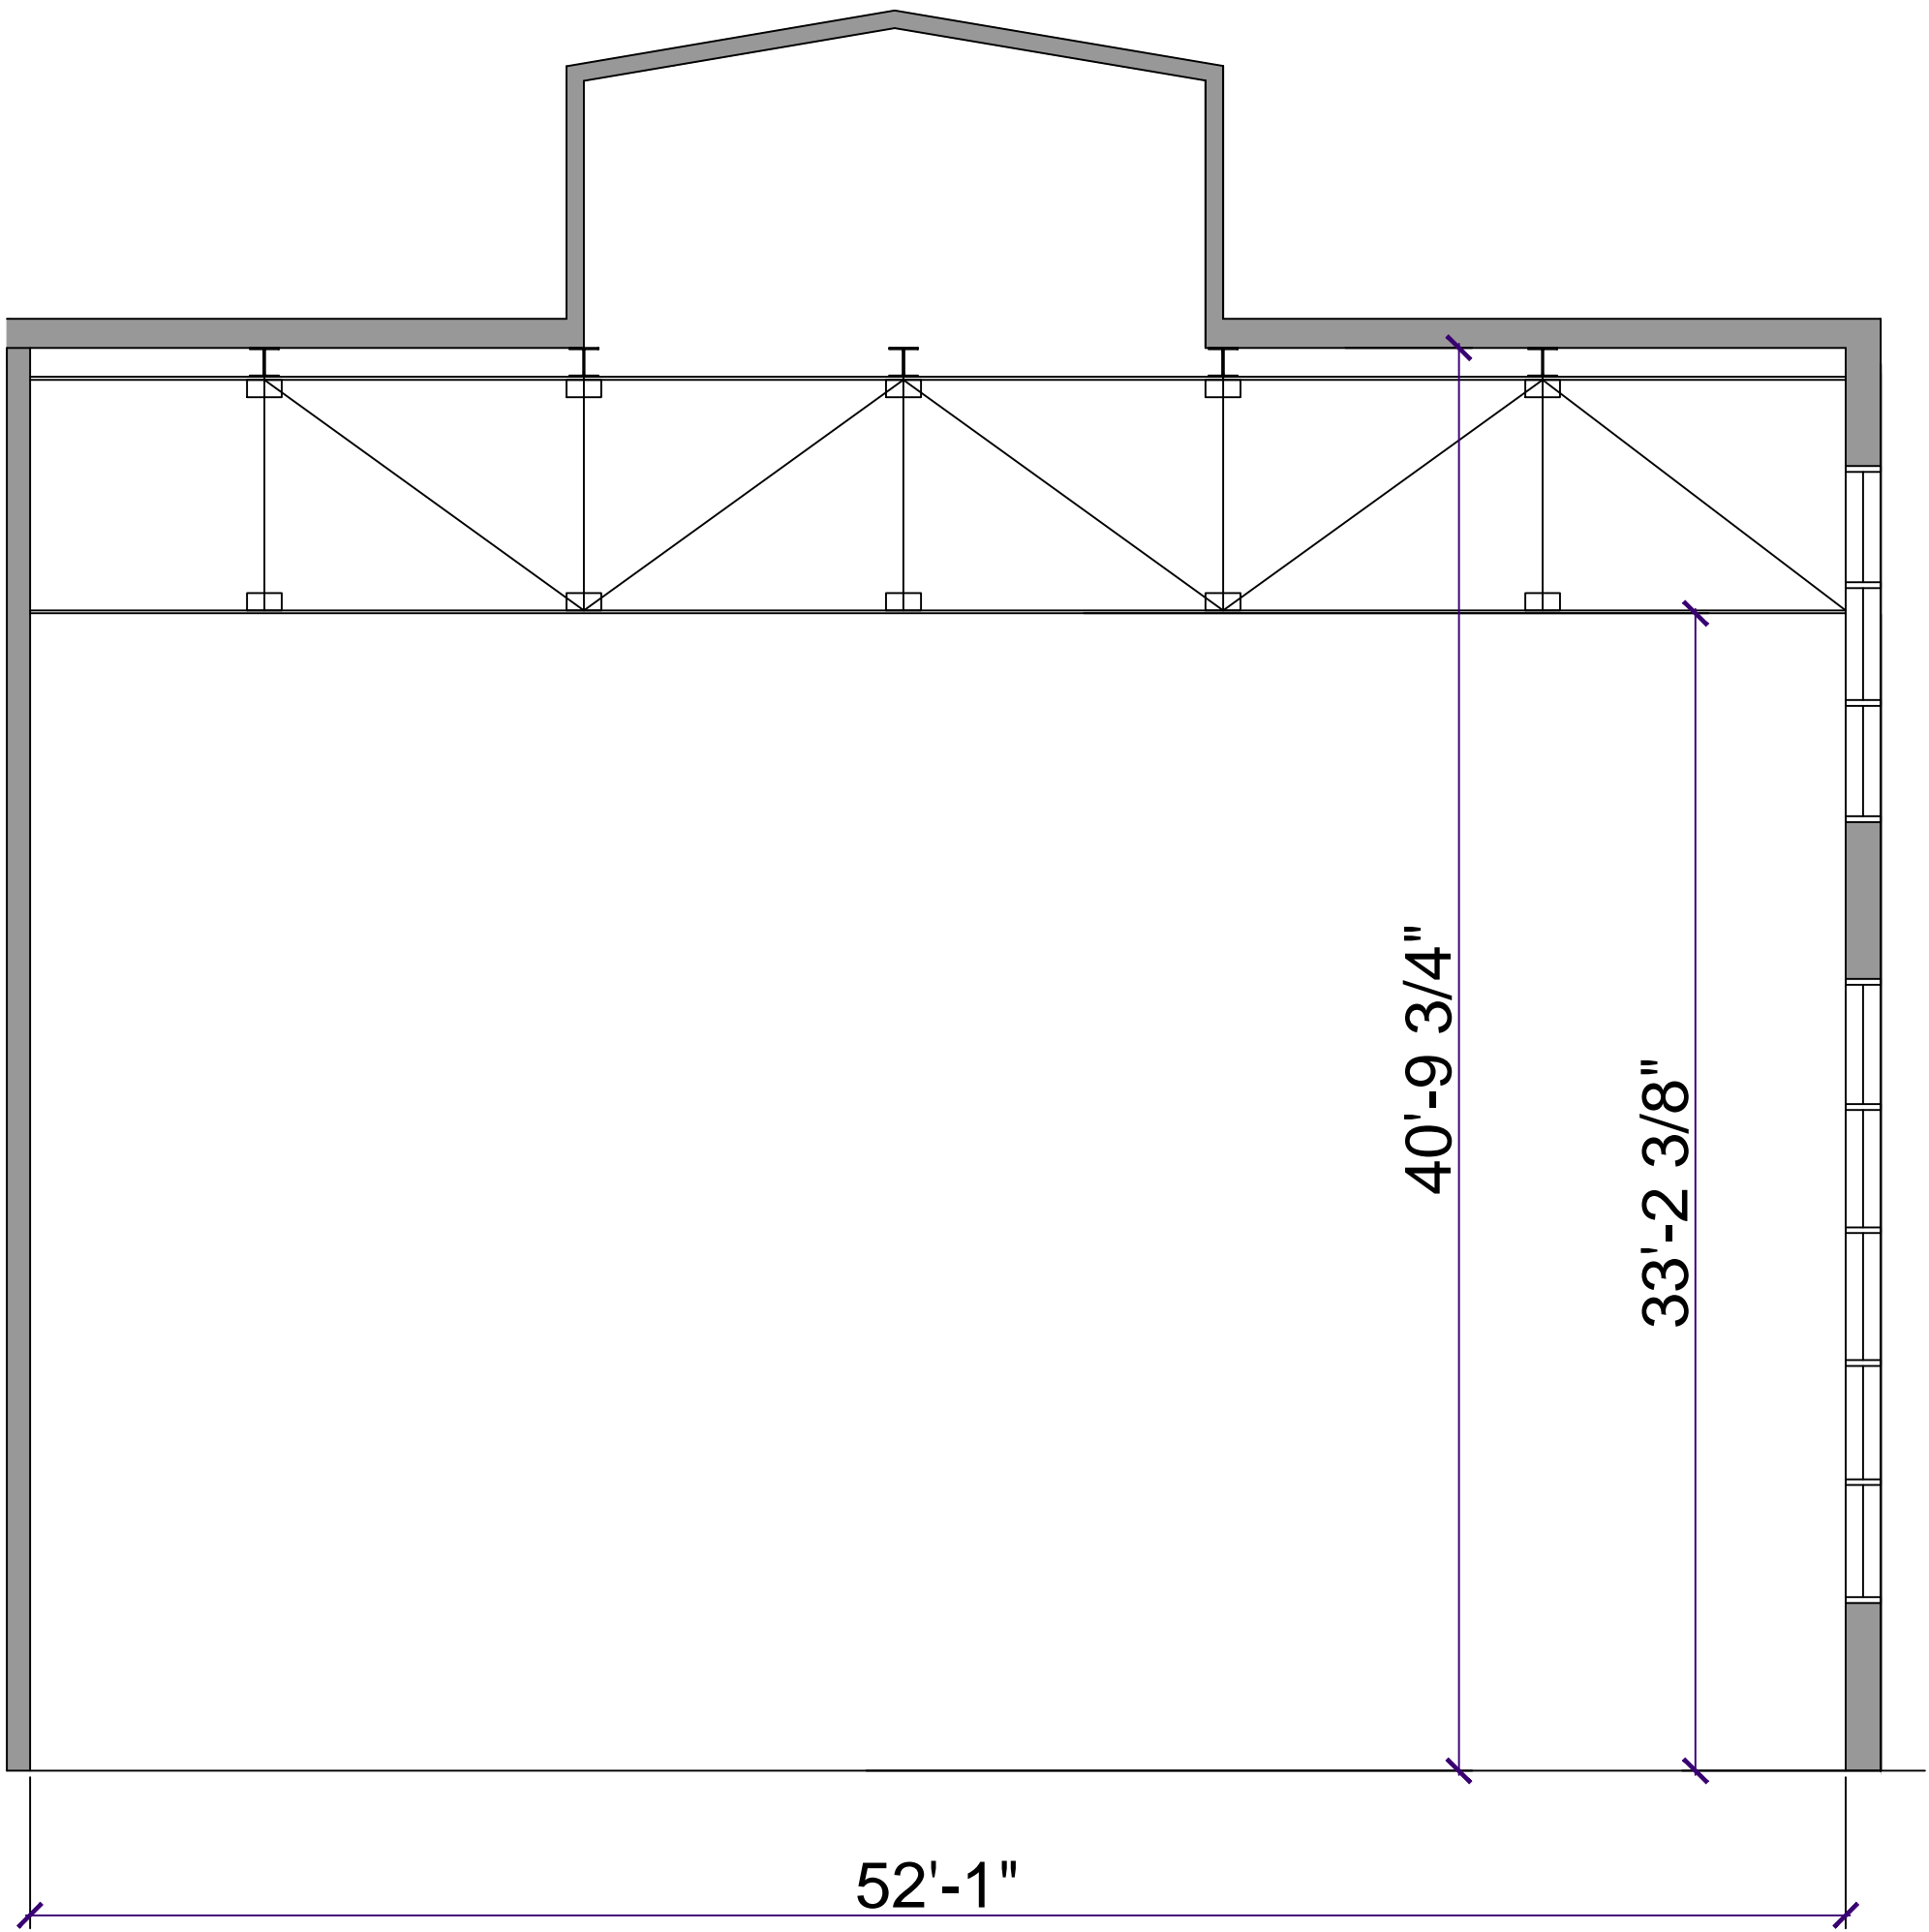

NORTH

WEST

EAST

SOUTH

KEY PLAN

1862 LE BER STREET

MONTREAL, QC, H3K 2A4

MULTIFONCTION 2

LOAD CAPACITY FOR SUMMER SEASON
PLEASE REFER TO DETAILED STRUCTURAL
ENGINEER LOAD PLANS (GRANDE STUDIOS)
FOR SUMMER AND WINTER SEASON

MULTIFONCTION 2

52'-1"X 247'-0"X 32'-2" CLEAR UNDER STEEL BEAMS

11 785 SQ. FT. 1094, 86 SQ.M.

STEEL PURLIN W10 / W12

DEAD LOAD= 21 LBS / SQ. FT.

TEMPOARY EQUIPEMENT LOAD

ONE POINT= 4400 lbs
TWO POINTS @8'-0" C/C= 4400 lbs
UNIFORM LOAD= 500 LBS/ LINEAR FOOT
LOAD EVERY 4 FEETS C/C 2000 lbs

OPEN WEB STEEL BEAM

DEAD LOAD= 21 lbs/ SQ. FT.

TEMPOARY EQUIPEMENT LOAD

ONE POINT= 2000 lbs AT JUNCTION ONLY
AND ON THE PURLIN DIRECTION
REFER TO DETAILED STRUCTURAL DRAWINGS

FLOOR CAPACITY:

CONCRETE SLAB

ELECTRICAL CAPACITY:

SCHEDULE

SURFACE MOUNTED
2'-0"X4'-0" LIGHT FIXTURE
APPROXIMATE LOCATION

A/C DUCTS
@0'-0" CLEAR UNDER CONDUITS

FLEXIBLE A/C DUCTS
@34'-2" CLEAR UNDER CONDUITS

WIRES PASS

FIRE EXTINGUISHER

DATE : 21-07-2022

GRANDE
STUDIOS

CLIENT :
MTL GRANDE STUDIOS
1862 LE BER STREET, MONTREAL
QC, H3K 2A4

MULTIFONCTION 2
SECTION

SCALE= 3/16"=1'-0"

A3