

KEY PLAN
1862 LE BER STREET
MONTREAL, QC, H3K 2A4

STUDIO 3

LOAD CAPACITY FOR SUMMER SEASON
 PLEASE REFER TO DETAILED STRUCTURAL
 ENGINEER LOAD PLANS (GRANDE STUDIOS)
 FOR SUMMER AND WINTER SEASON

STUDIO 3
 71'-11" X 211'-9" X 32'-5" CLEAR UNDER STEEL BEAMS
 15 178 SQ. FT. 1410, 08 SQ.M.

STEEL PURLIN W10 / W12
 DEAD LOAD= 21 LBS / SQ. FT.

TEMPORARY EQUIPMENT LOAD
 ONE POINT= 4400 lbs
 TWO POINTS @8'-0" C/C= 4400 lbs
 UNIFORM LOAD= 500 LBS/ LINEAR FOOT
 LOAD EVERY 4 FEET C/C 2000 lbs






OPEN WEB STEEL BEAM
 DEAD LOAD= 21 lbs/ SQ. FT.

TEMPORARY EQUIPMENT LOAD
 ONE POINT= 2000 lbs AT JUNCTION ONLY
 AND ON THE PURLIN DIRECTION
 REFER TO DETAILED STRUCTURAL DRAWINGS

FLOOR CAPACITY:
CONCRETE SLAB

ELECTRICAL CAPACITY:
 3X 400 AMP, 120-208 CAMLOCK
 1X300 KVA 600 VOLT CAMLOCK

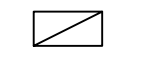SCHEDULE

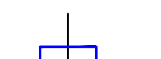-  SURFACE MOUNTED
2'-0" X 4'-0" LIGHT FIXTURE
APPROXIMATE LOCATION
-  A/C DUCTS
@0'-0" CLEAR UNDER CONDUITS
-  FLEXIBLE A/C DUCTS
@54'-9" CLEAR UNDER CONDUITS
-  WIRES PASS
-  FIRE EXTINGUISHER

DATE : 13-12-2021





CLIENT:
MTL GRANDE STUDIOS
1870 LE BER STREET, MONTREAL
QC, H3K 2A4

PLAN STUDIO 3
MULTIFONCTION SPACE

SCALE= 1/8"=1'-0"

A1

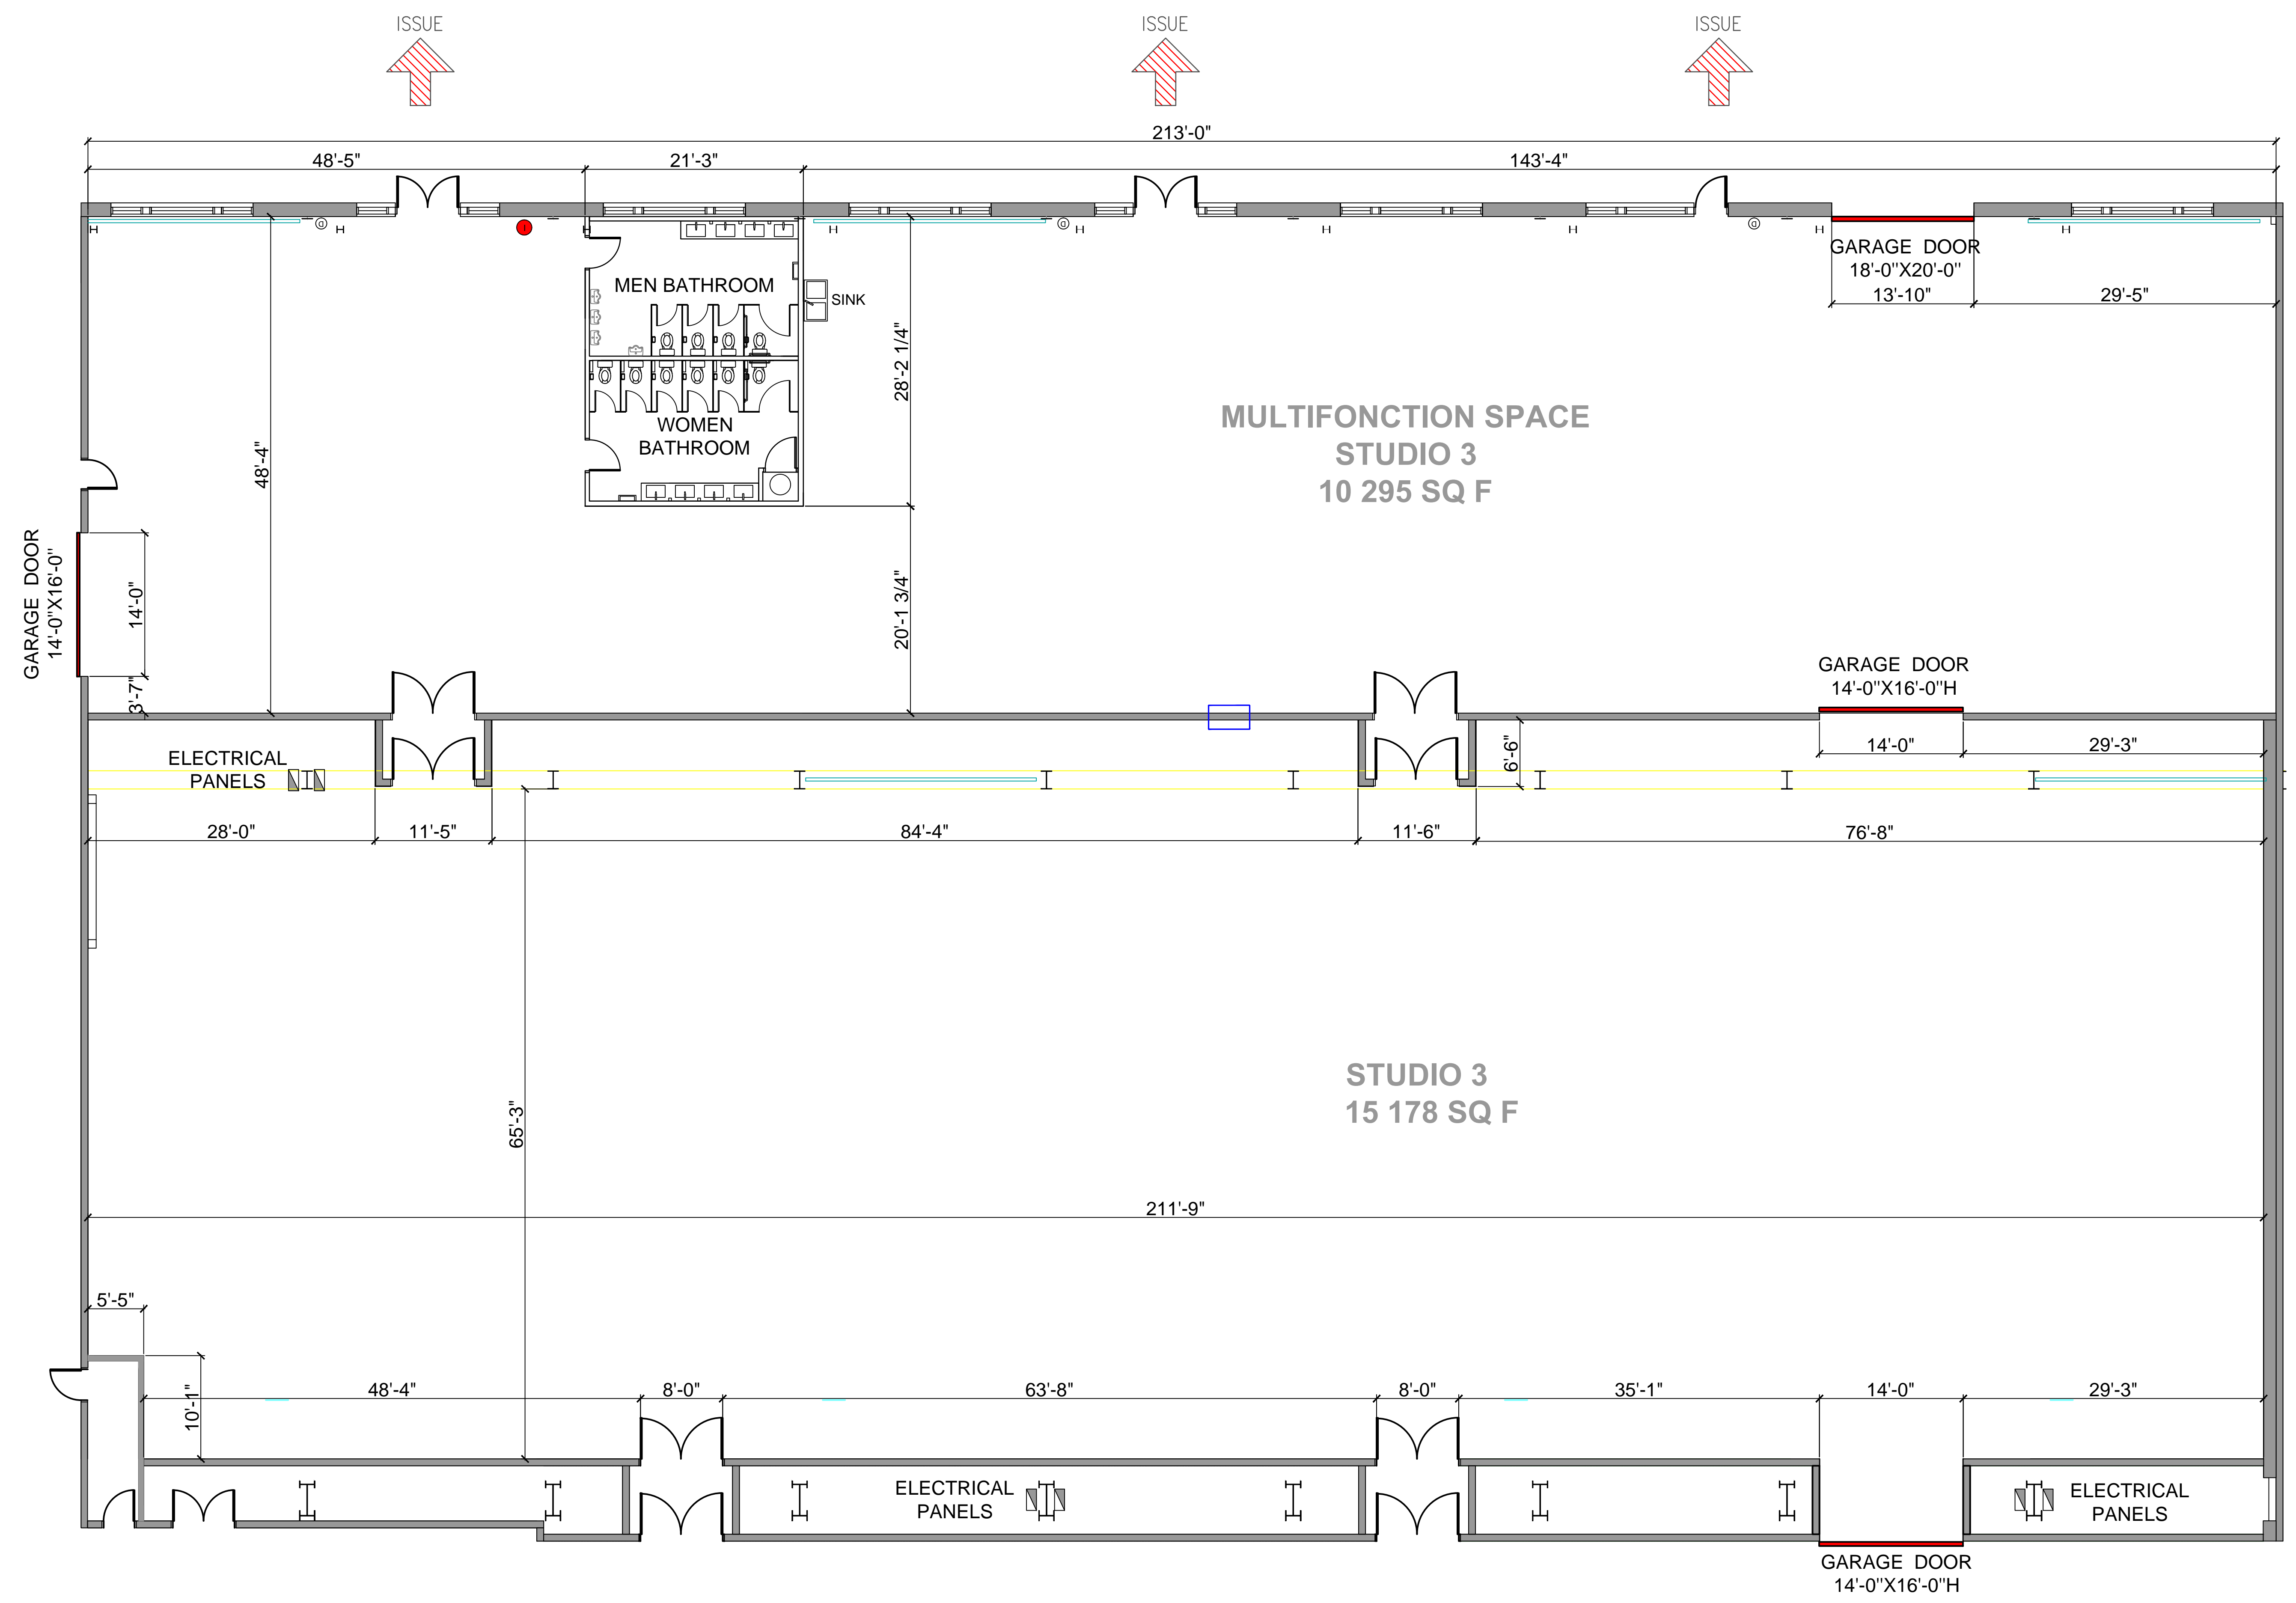

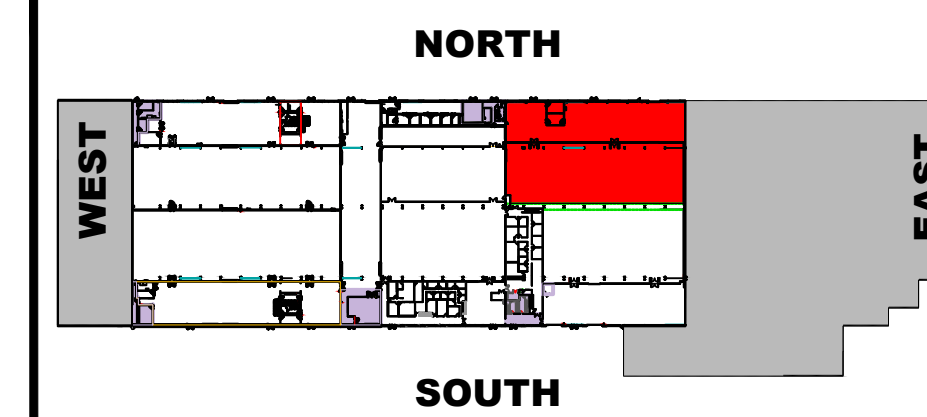

KEY PLAN
1862 LE BER STREET
MONTREAL, QC, H3K 2A4

STUDIO 3

LOAD CAPACITY FOR SUMMER SEASON
 PLEASE REFER TO DETAILED STRUCTURAL
 ENGINEER LOAD PLANS (GRANDE STUDIOS)
 FOR SUMMER AND WINTER SEASON

STUDIO 3
 71'-11" X 211'-9" X 32'-5" CLEAR UNDER STEEL BEAMS
 15 178 SQ. FT. 1410, 08 SQ.M.

STEEL PURLIN W10 / W12
 DEAD LOAD= 21 LBS / SQ. FT.

TEMPORARY EQUIPEMENT LOAD
 ONE POINT= 4400 lbs
 TWO POINTS @8'-0" C/C= 4400 lbs
 UNIFORM LOAD= 500 LBS/ LINEAR FOOT
 LOAD EVERY 4 FEETS C/C 2000 lbs

OPEN WEB STEEL BEAM
 DEAD LOAD= 21 lbs/ SQ. FT.

TEMPORARY EQUIPEMENT LOAD
 ONE POINT= 2000 lbs AT JUNCTION ONLY
 AND ON THE PURLIN DIRECTION
 REFER TO DETAILED STRUCTURAL DRAWINGS

FLOOR CAPACITY:
CONCRETE SLAB

ELECTRICAL CAPACITY:
 3X 400 AMP, 120-208 CAMLOCK
 1X300 KVA 600 VOLT CAMLOCK

- SCHEDULE**
- SURFACE MOUNTED
2'-0" X 4'-0" LIGHT FIXTURE
APPROXIMATE LOCATION
 - A/C DUCTS
@0'-0" CLEAR UNDER CONDUITS
 - FLEXIBLE A/C DUCTS
@54'-9" CLEAR UNDER CONDUITS
 - WIRES PASS
 - FIRE EXTINGUISHER


DATE : 13-12-2021




CLIENT:
MTL GRANDE STUDIOS
1862 LE BER STREET, MONTREAL
QC, H3K 2A4

CEILING PLAN
-STUDIO 3
-MULTIFONCTION SPACE

SCALE= 1/8"=1'-0" A2

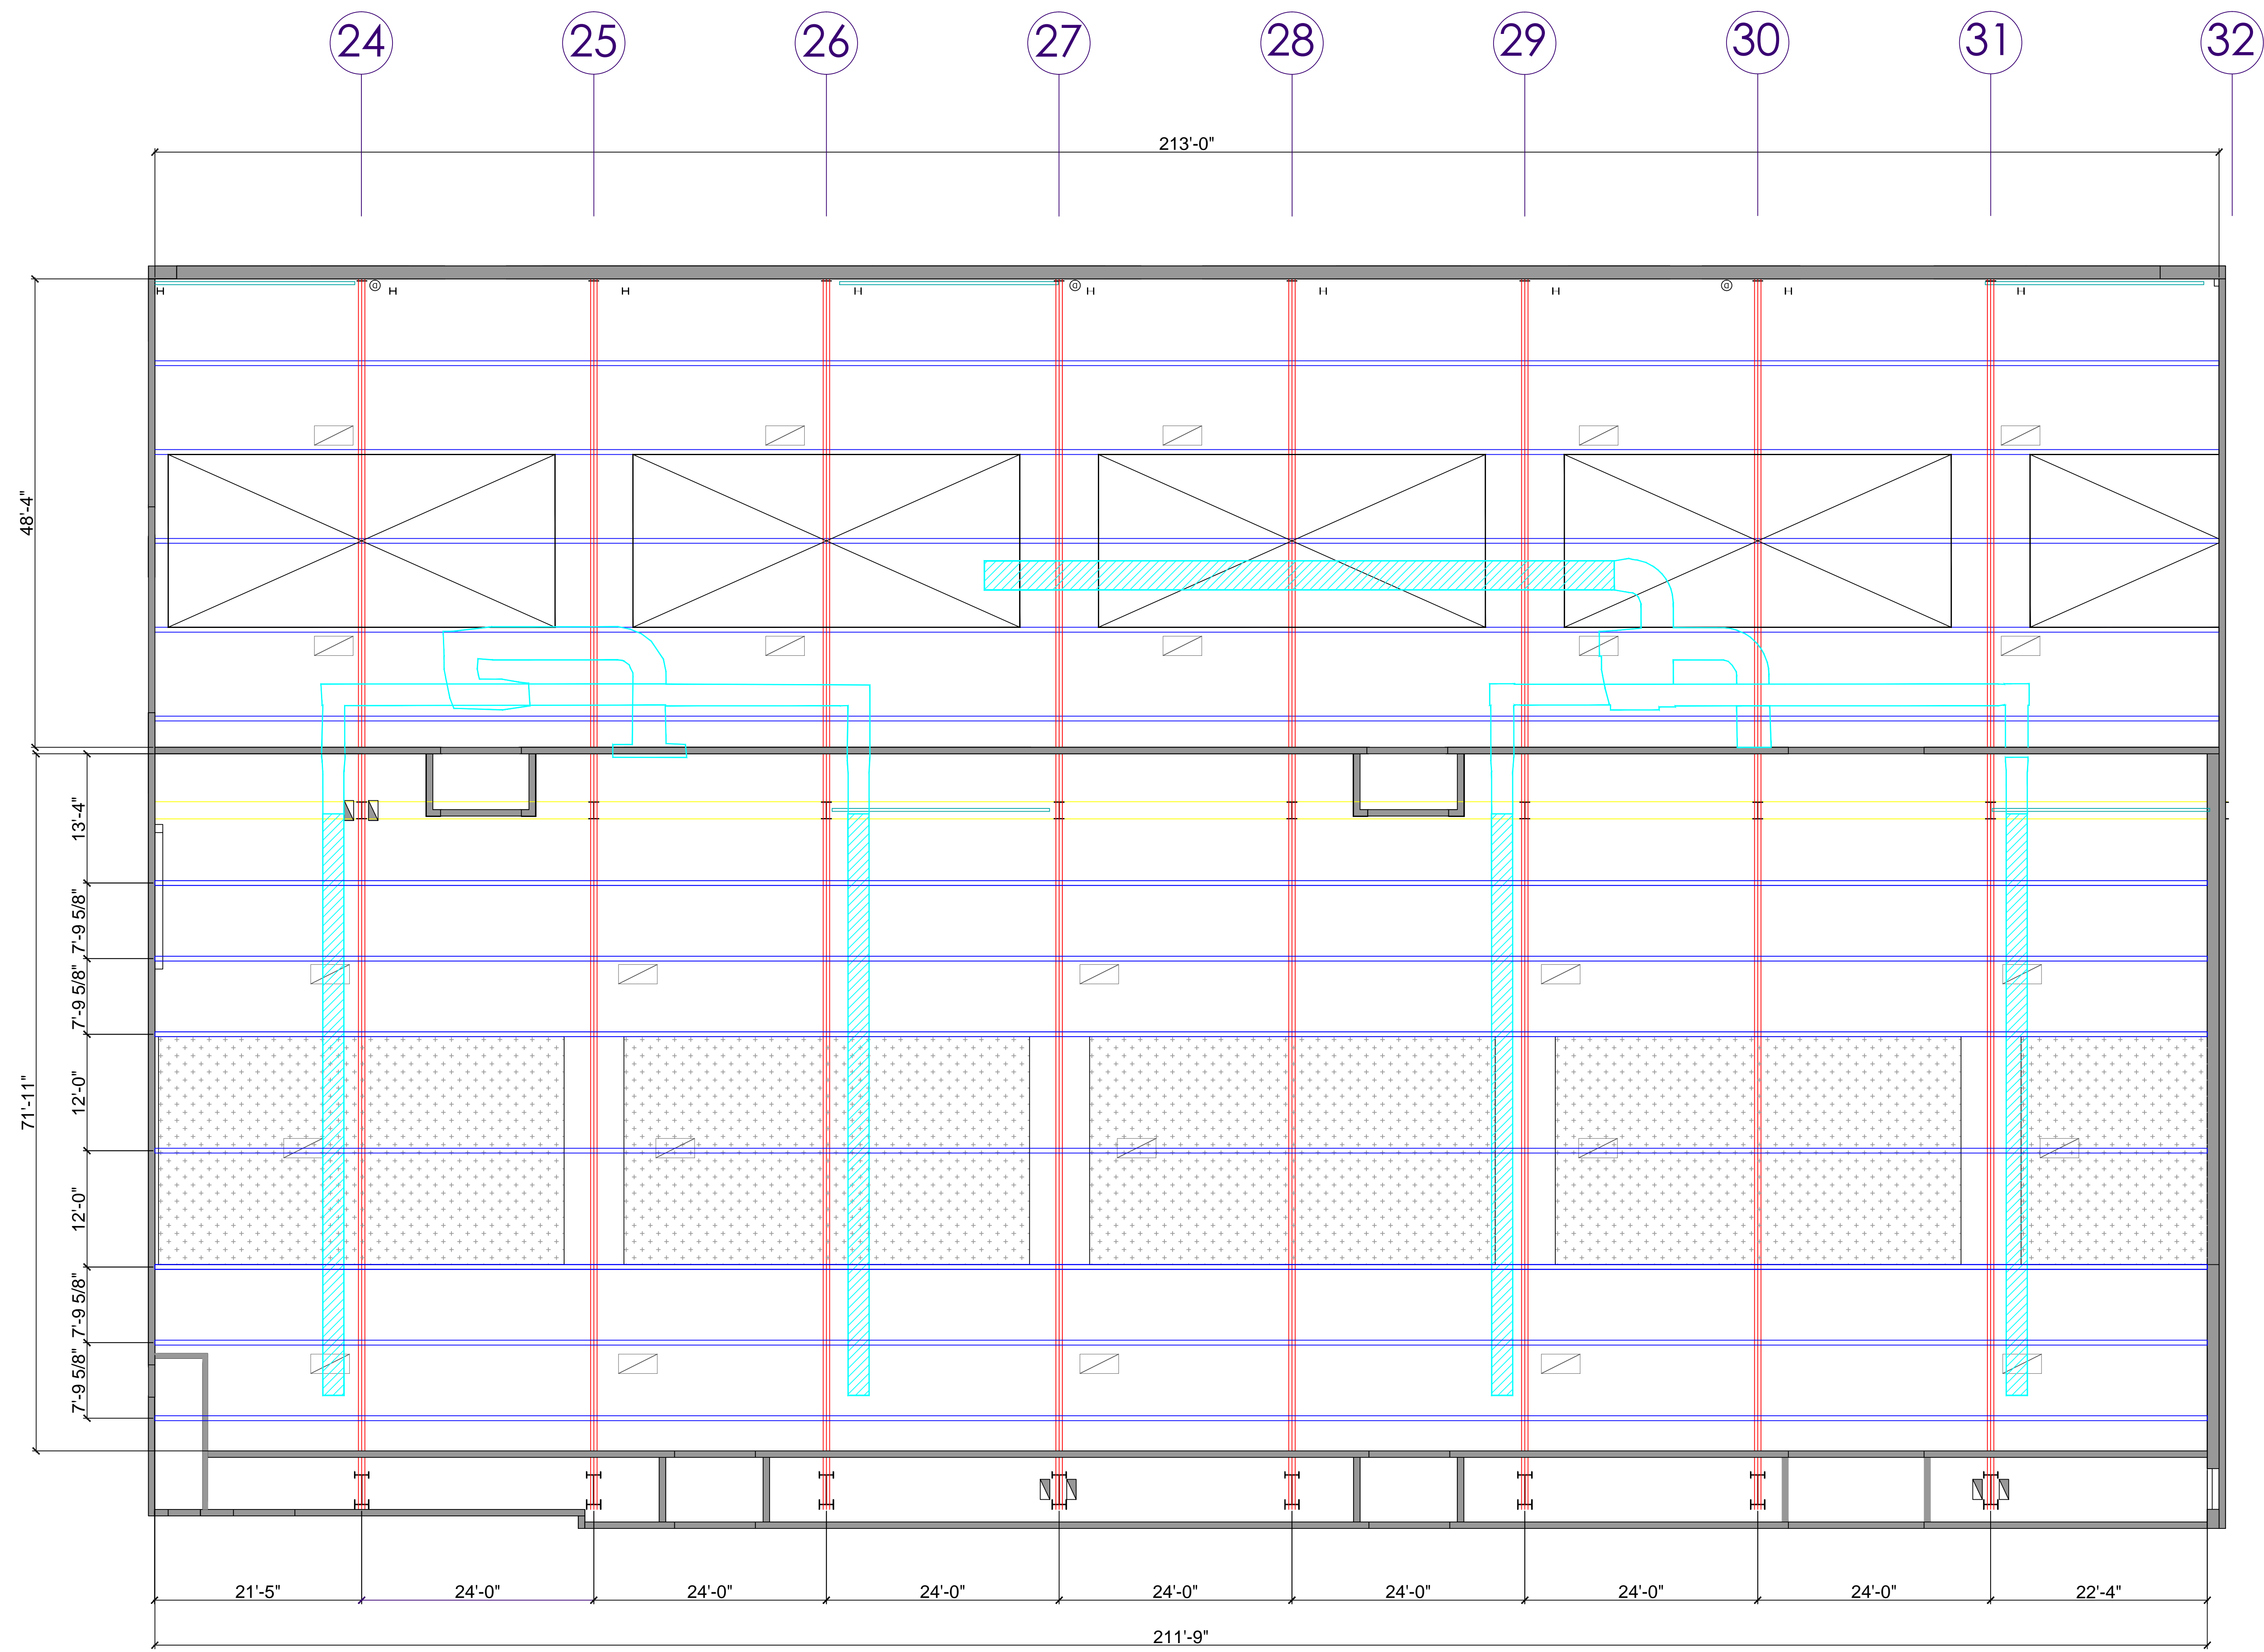

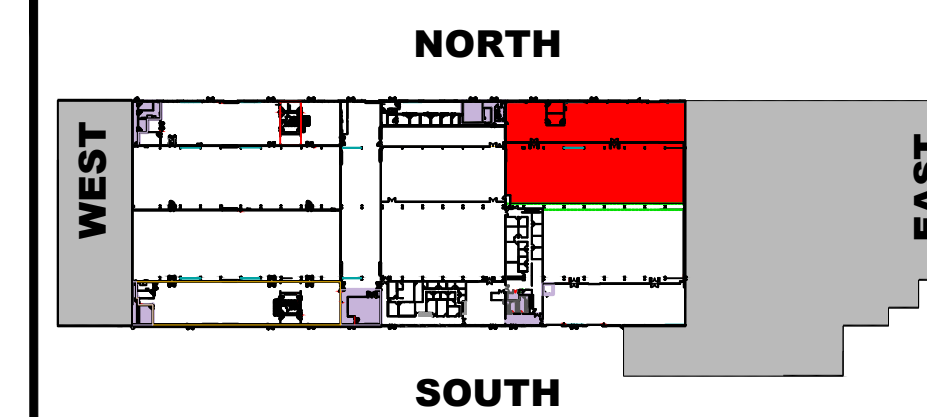

KEY PLAN
1862 LE BER STREET
MONTREAL, QC, H3K 2A4

STUDIO 3

LOAD CAPACITY FOR SUMMER SEASON
 PLEASE REFER TO DETAILED STRUCTURAL
 ENGINEER LOAD PLANS (GRANDE STUDIOS)
 FOR SUMMER AND WINTER SEASON

STUDIO 3
 71'-11" X 211'-9" X 32'-5" CLEAR UNDER STEEL BEAMS
 15 178 SQ. FT. 1410, 08 SQ.M.

STEEL PURLIN W10 / W12
 DEAD LOAD= 21 LBS / SQ. FT.

TEMPOARY EQUIPEMENT LOAD
 ONE POINT= 4400 lbs
 TWO POINTS @8'-0" C/C= 4400 lbs
 UNIFORM LOAD= 500 LBS/ LINEAR FOOT
 LOAD EVERY 4 FEETS C/C 2000 lbs

OPEN WEB STEEL BEAM
 DEAD LOAD= 21 lbs/ SQ. FT.

TEMPOARY EQUIPEMENT LOAD
 ONE POINT= 2000 lbs AT JUNCTION ONLY
 AND ON THE PURLIN DIRECTION
 REFER TO DETAILED STRUCTURAL DRAWINGS

FLOOR CAPACITY:
CONCRETE SLAB

ELECTRICAL CAPACITY:
 3X 400 AMP 120-208 CAMLOCK
 1X300 KVA 600 VOLT CAMLOCK

- SCHEDULE**
- SURFACE MOUNTED
2'-0"X4'-0" LIGHT FIXTURE
APPROXIMATE LOCATION
 - A/C DUCTS
@0'-0" CLEAR UNDER CONDUITS
 - FLEXIBLE A/C DUCTS
@54'-9" CLEAR UNDER CONDUITS
 - WIRES PASS
 - FIRE EXTINGUISHER

DATE : 09-12-2021



CLIENT :
MTL GRANDE STUDIOS
1862 LE BER STREET, MONTREAL
QC, H3K 2A4

SECTION
-STUDIO 3
-MULTIFONCTION SPACE

SCALE= 3/16"=1'-0" A3

