

STUDIO 4

LOAD CAPACITY FOR SUMMER SEASON
 PLEASE REFER TO DETAILED STRUCTURAL
 ENGINEER LOAD PLANS (GRANDE STUDIOS)
 FOR SUMMER AND WINTER SEASON

STUDIO 4
 87'-1" X 167'-5" X 54'-4" CLEAR UNDER STEEL BEAMS
 14 559 SQ. FT. 1352, 57 SQ.M.

STEEL PURLIN W10 / W12
 DEAD LOAD= 21 LBS / SQ. FT.

TEMPOARY EQUIPEMENT LOAD
 ONE POINT= 4400 lbs
 TWO POINTS @8'-0" C/C= 4400 lbs
 UNIFORM LOAD= 500 LBS/ LINEAR FOOT
 LOAD EVERY 4 FEETS C/C 2000 lbs

OPEN WEB STEEL BEAM
 DEAD LOAD= 21 lbs/ SQ. FT.

TEMPOARY EQUIPEMENT LOAD
 ONE POINT= 2000 lbs AT JUNCTION ONLY
 AND ON THE PURLIN DIRECTION
 REFER TO DETAILED STRUCTURAL DRAWINGS

FLOOR CAPACITY:
CONCRETE SLAB

ELECTRICAL CAPACITY:
 2X 400 AMP, 120-208 CAMLOCK
 1X 300 KVA VOLT CAMLOCK

- SCHEDULE**
- SURFACE MOUNTED
2'-0" X 4'-0" LIGHT FIXTURE
APPROXIMATE LOCATION
 - A/C DUCTS
@0'-0" CLEAR UNDER CONDUITS
 - FLEXIBLE A/C DUCTS
@54'-9" CLEAR UNDER CONDUITS
 - WIRES PASS
 - FIRE EXTINGUISHER



DATE : 13-12-2021



CLIENT :
MTL GRANDE STUDIOS
1870 LE BER STREET, MONTREAL
QC, H3K 2A4

PLAN STUDIO 4
MULTIFONCTION SPACE

SCALE= 1/8"=1'-0" A1

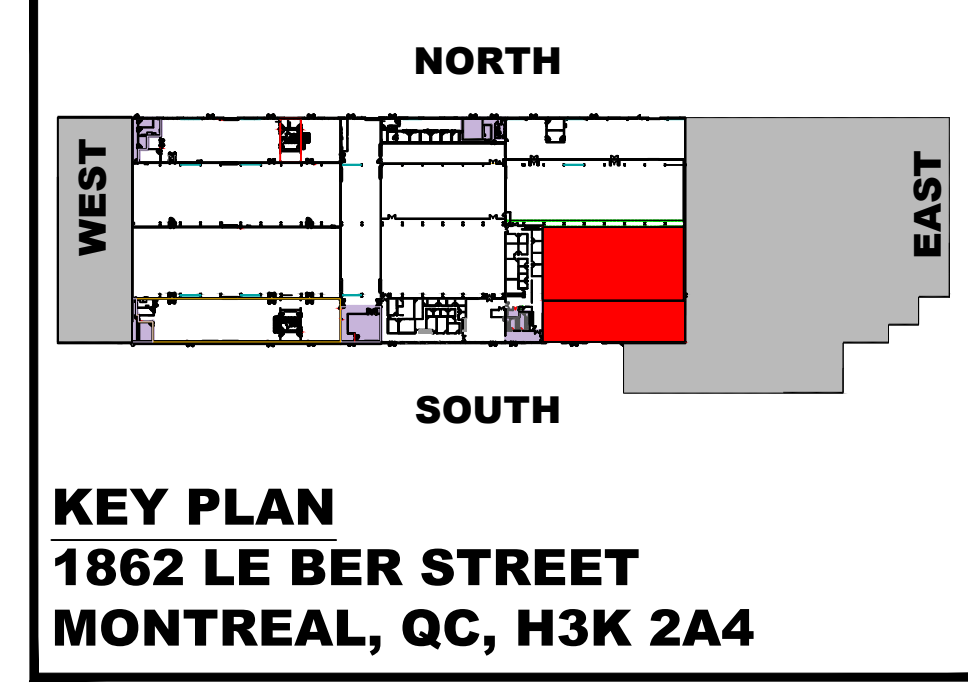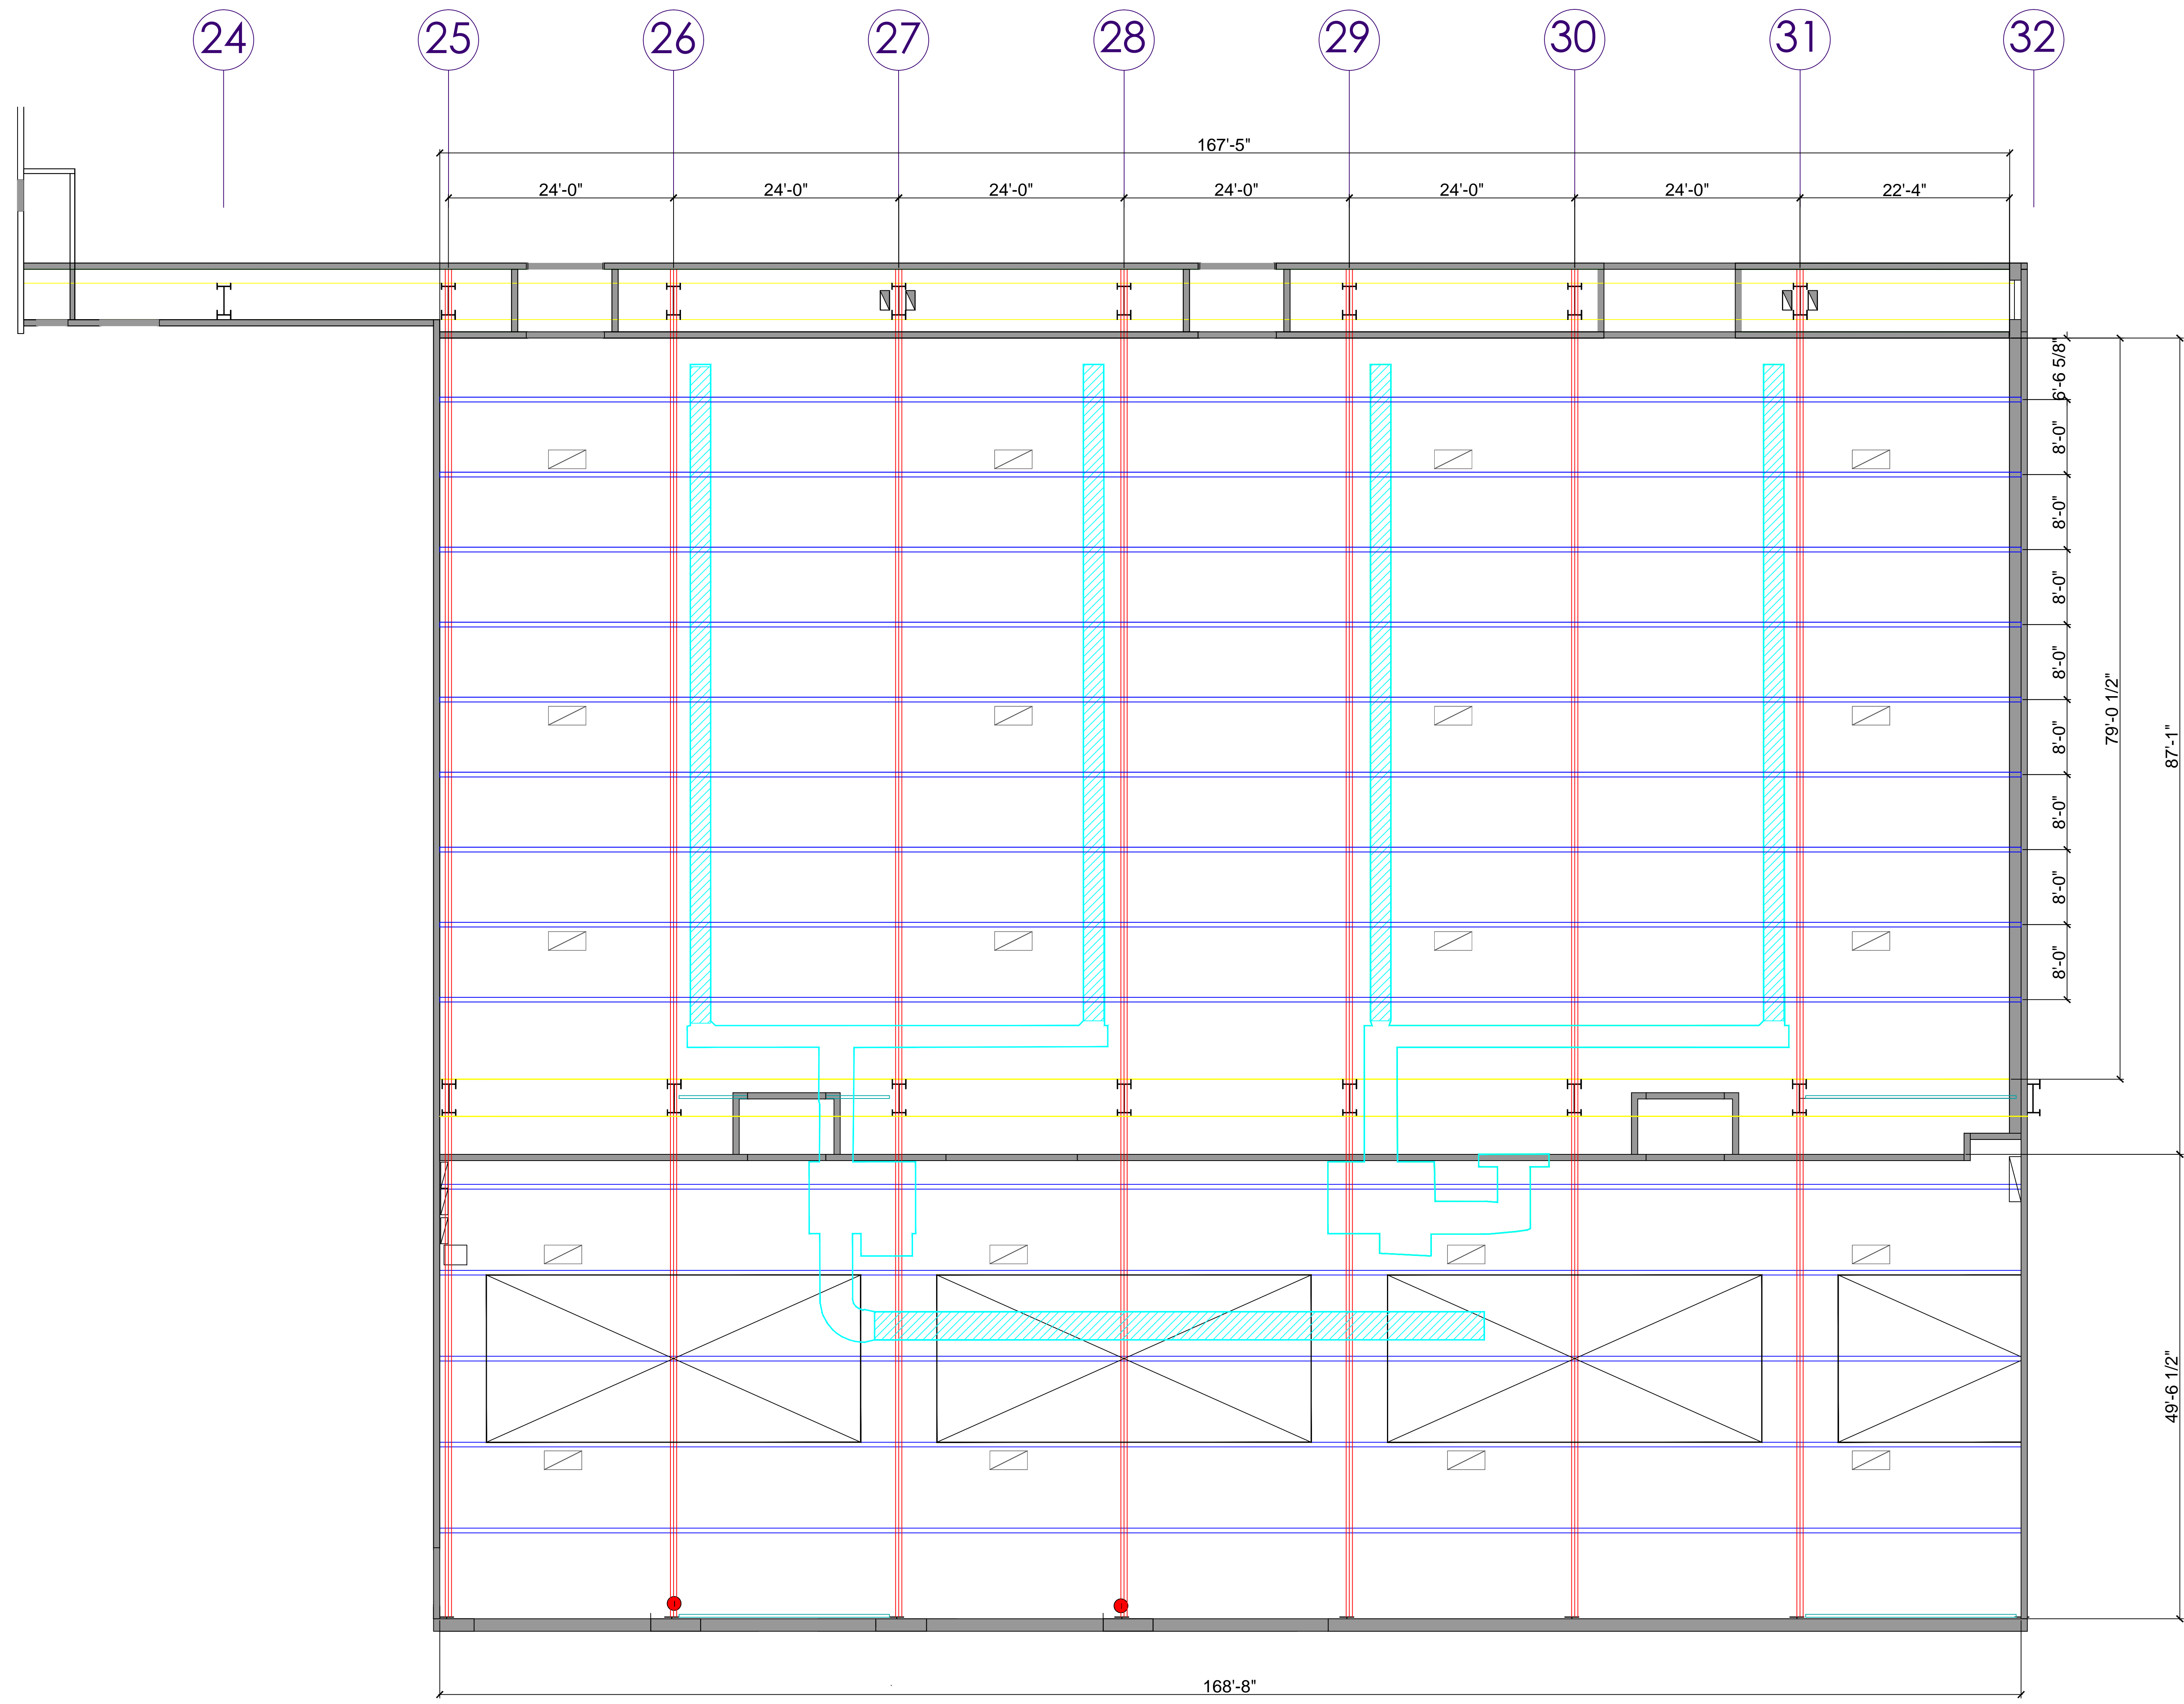

STUDIO 4

LOAD CAPACITY FOR SUMMER SEASON
PLEASE REFER TO DETAILED STRUCTURAL
ENGINEER LOAD PLANS (GRANDE STUDIOS)
FOR SUMMER AND WINTER SEASON

STUDIO 4
87'-1" X 167'-5" X 54'-4" CLEAR UNDER STEEL BEAMS
14 559 SQ. FT. 1352, 57 SQ.M.

STEEL PURLIN W10 / W12
DEAD LOAD= 21 LBS / SQ. FT.

TEMPORARY EQUIPMENT LOAD
ONE POINT= 4400 lbs
TWO POINTS @8'-0" C/C= 4400 lbs
UNIFORM LOAD= 500 LBS/ LINEAR FOOT
LOAD EVERY 4 FEET C/C 2000 lbs

OPEN WEB STEEL BEAM
DEAD LOAD= 21 lbs/ SQ. FT.

TEMPORARY EQUIPMENT LOAD
ONE POINT= 2000 lbs AT JUNCTION ONLY
AND ON THE PURLIN DIRECTION
REFER TO DETAILED STRUCTURAL DRAWINGS

FLOOR CAPACITY:
CONCRETE SLAB

ELECTRICAL CAPACITY:
2X 400 AMP, 120-208 CAMLOCK
1X 300 KVA VOLT CAMLOCK

- SCHEDULE**
- SURFACE MOUNTED
2'-0" X 4'-0" LIGHT FIXTURE
APPROXIMATE LOCATION
 - A/C DUCTS
@0'-0" CLEAR UNDER CONDUITS
 - FLEXIBLE A/C DUCTS
@54'-9" CLEAR UNDER CONDUITS
 - WIRES PASS
 - FIRE EXTINGUISHER


DATE : 13-12-2021



CLIENT:
MTL GRANDE STUDIOS
1862 LE BER STREET, MONTREAL
QC, H3K 2A4

CEILING PLAN
-STUDIO 4
-MULTIFONCTION SPACE

SCALE= 1/8"=1'-0" A2

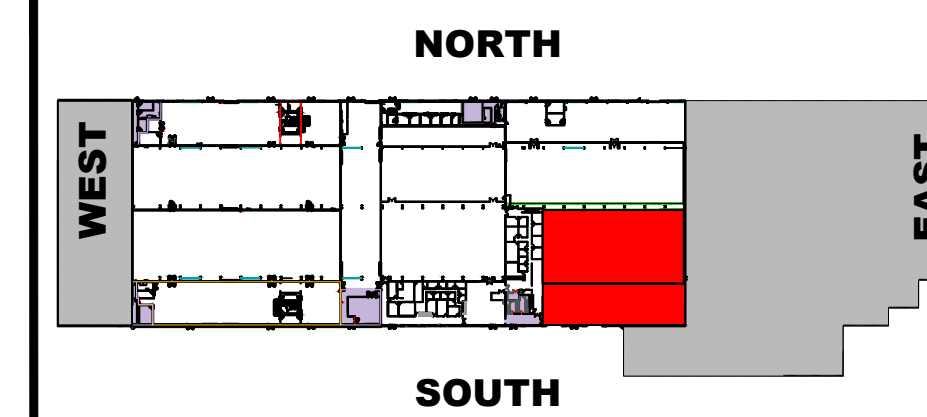

KEY PLAN
1862 LE BER STREET
MONTREAL, QC, H3K 2A4

STUDIO 4

LOAD CAPACITY FOR SUMMER SEASON
 PLEASE REFER TO DETAILED STRUCTURAL
 ENGINEER LOAD PLANS (GRANDE STUDIOS)
 FOR SUMMER AND WINTER SEASON

STUDIO 4
 87'-1" X 167'-5" X 54'-4" CLEAR UNDER STEEL BEAMS
 14 559 SQ. FT. 1352, 57 SQ.M.

STEEL PURLIN W10 / W12
 DEAD LOAD= 21 LBS / SQ. FT.

TEMPORARY EQUIPEMENT LOAD
 ONE POINT= 4400 lbs
 TWO POINTS @8'-0" C/C= 4400 lbs
 UNIFORM LOAD= 500 LBS/ LINEAR FOOT
 LOAD EVERY 4 FEETS C/C 2000 lbs

OPEN WEB STEEL BEAM
 DEAD LOAD= 21 lbs/ SQ. FT.

TEMPORARY EQUIPEMENT LOAD
 ONE POINT= 2000 lbs AT JUNCTION ONLY
 AND ON THE PURLIN DIRECTION
 REFER TO DETAILED STRUCTURAL DRAWINGS

FLOOR CAPACITY:
CONCRETE SLAB

ELECTRICAL CAPACITY:
 2X 400 AMP, 120-208 CAMLOCK
 1X 300 KVA VOLT CAMLOCK

- SCHEDULE**
- SURFACE MOUNTED
2'-0"X4'-0" LIGHT FIXTURE
APPROXIMATE LOCATION
 - A/C DUCTS
@0'-0" CLEAR UNDER CONDUITS
 - FLEXIBLE A/C DUCTS
@54'-9" CLEAR UNDER CONDUITS
 - WIRES PASS
 - FIRE EXTINGUISHER

DATE : 13-12-2021



CLIENT :
MTL GRANDE STUDIOS
1862 LE BER STREET, MONTREAL
QC, H3K 2A4

SECTION
-STUDIO 4
-MULTIFONCTION SPACE
 SCALE= 3/16"=1'-0" A3

